

RESIDENCE "B"

RESIDENCE "A"

1 MAIN LEVEL FLOOR PLANS
3/16" = 1'-0"

NEW HORIZONS DESIGN, LLC

4880 WHITE ROCK DR
BROOMFIELD, CO 80023
Tel: 303.475.4413

SUNDANCE RIDGE TRACT 6A
GLENWOOD SPRINGS COLORADO

Revisions:

Sheet title
FLOOR PLANS

Stamp

Date: 8/03/2022


Project No:

Drawn by: MEF

Checked by: MEF

Sheet

A2.0

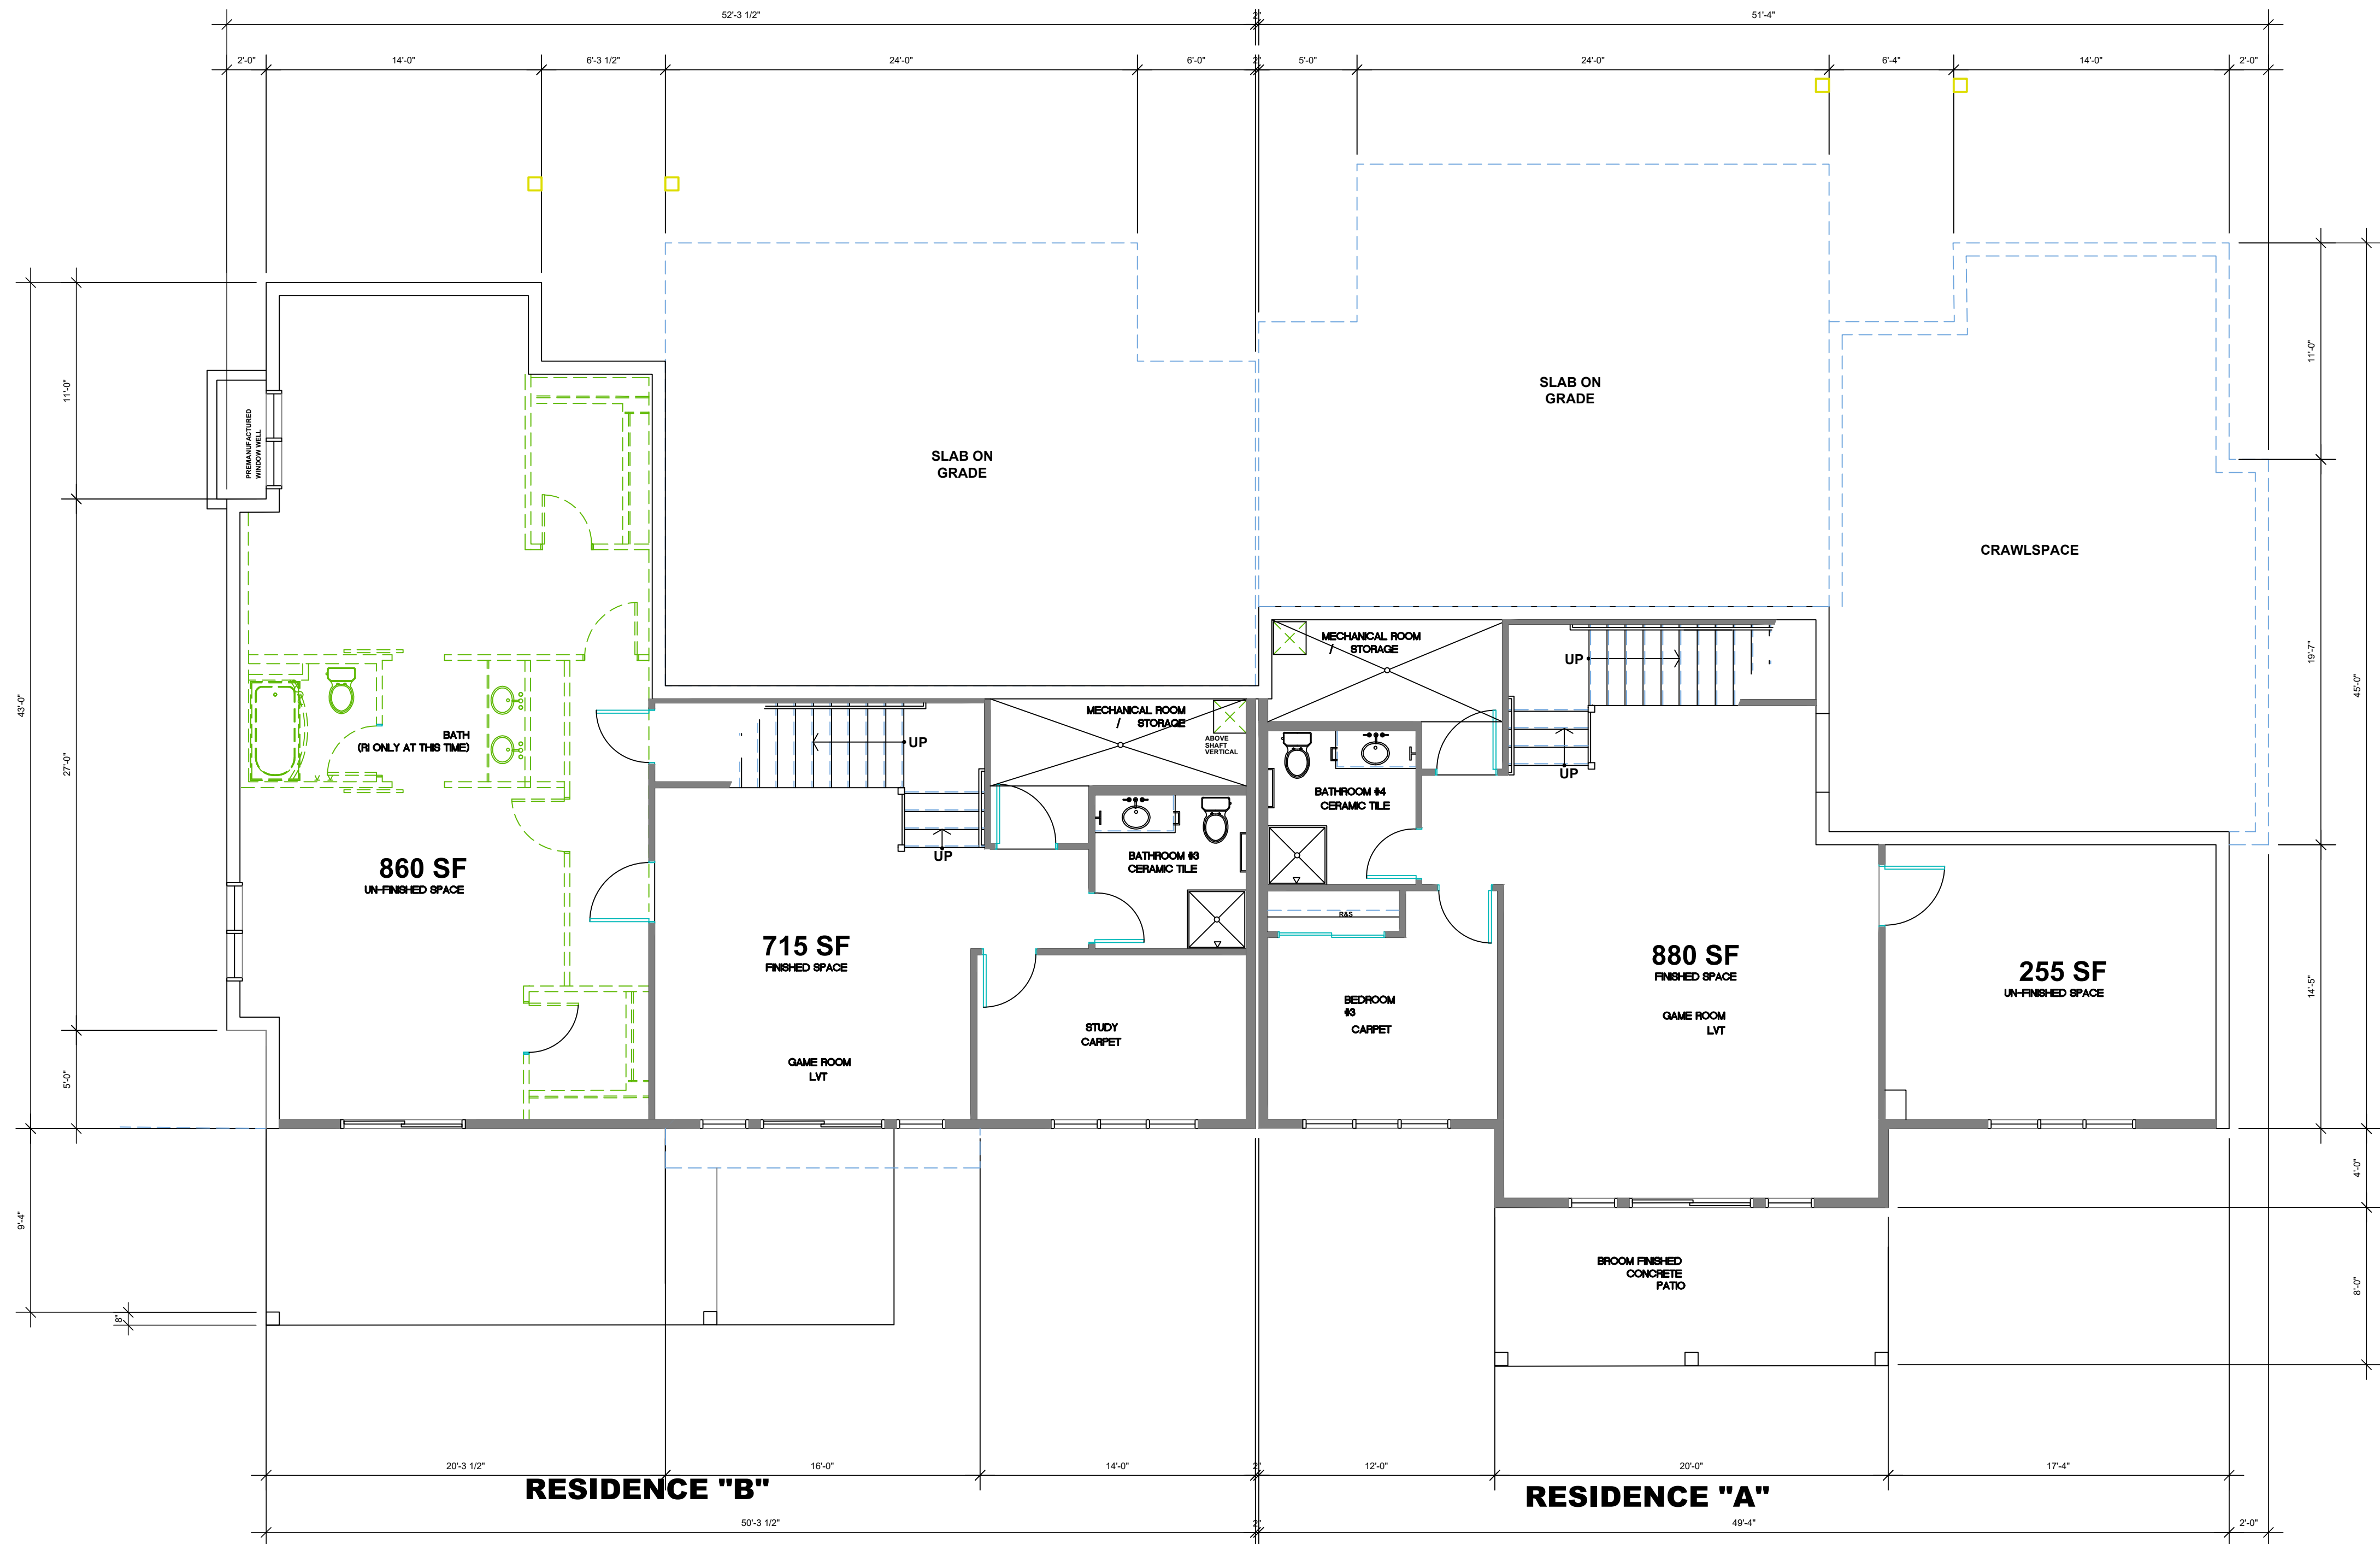

1 LOWER LEVEL FLOOR PLANS
3/16" = 1'-0"

NEW HORIZONS DESIGN, LLC

4880 WHITE ROCK DR
BROOMFIELD, CO 80023
Tel: 303.475.4413

SUNDANCE RIDGE TRACT 6A

GLENWOOD SPRINGS COLORADO

Revisions:

Sheet title
FLOOR PLANS

Stamp

Date: 8/03/2022

Project No:

Drawn by: MEF

Checked by: MEF

Sheet

A2.1